

GREENWICH HOUSE POTTERY STUDIO

16 JONES STREET
NEW YORK, NY 10014

BLOCK: 590 LOT: 20

Community Board and Public Hearing
June 2018



Site Plan
(# of stories)



1. View of 16 Jones Street Facing South

16 Jones Street




2. View from NE corner of Bleeker street

16 Jones Street




3. View from NE corner of Bleeker street

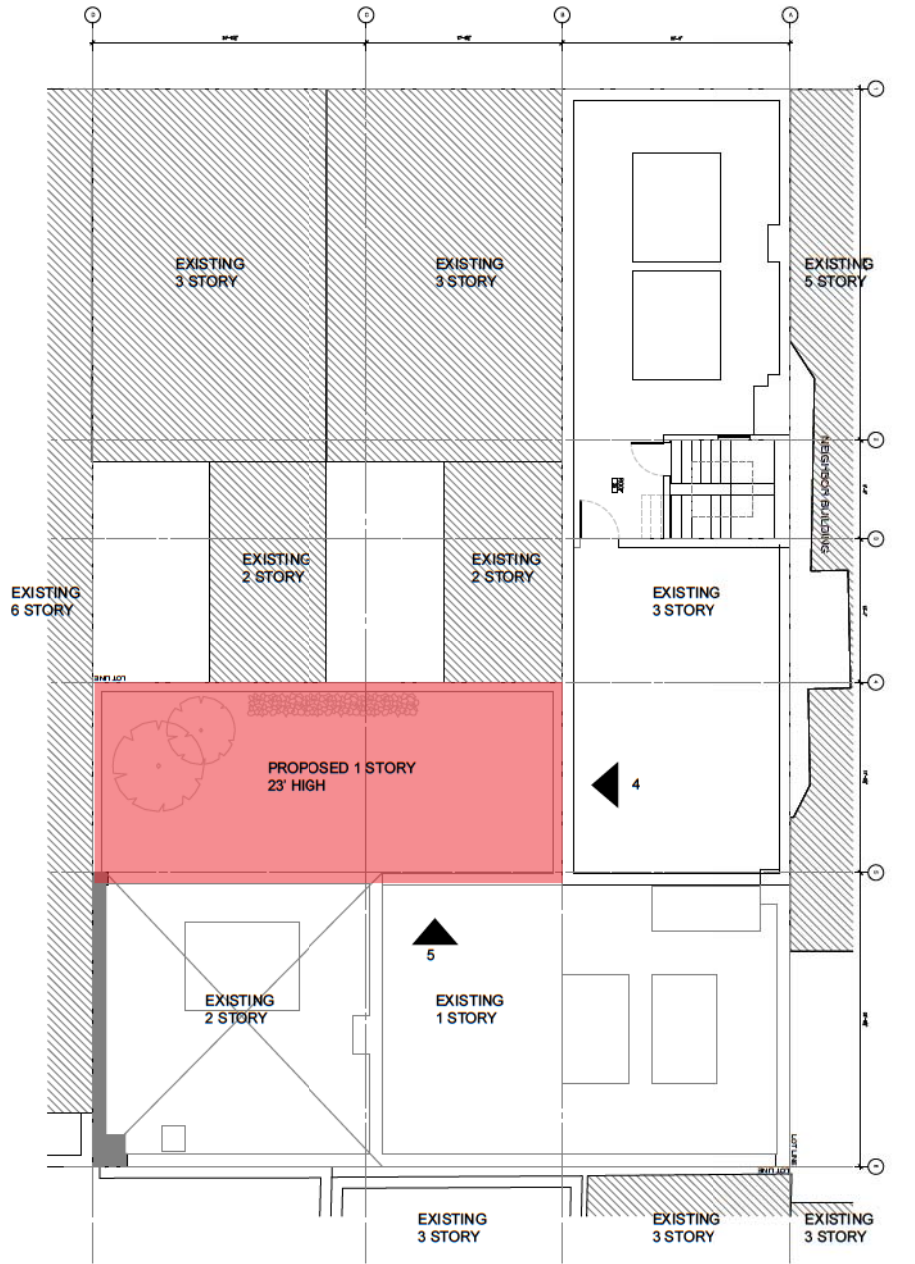

Proposed roof plan



4. View backyard looking north

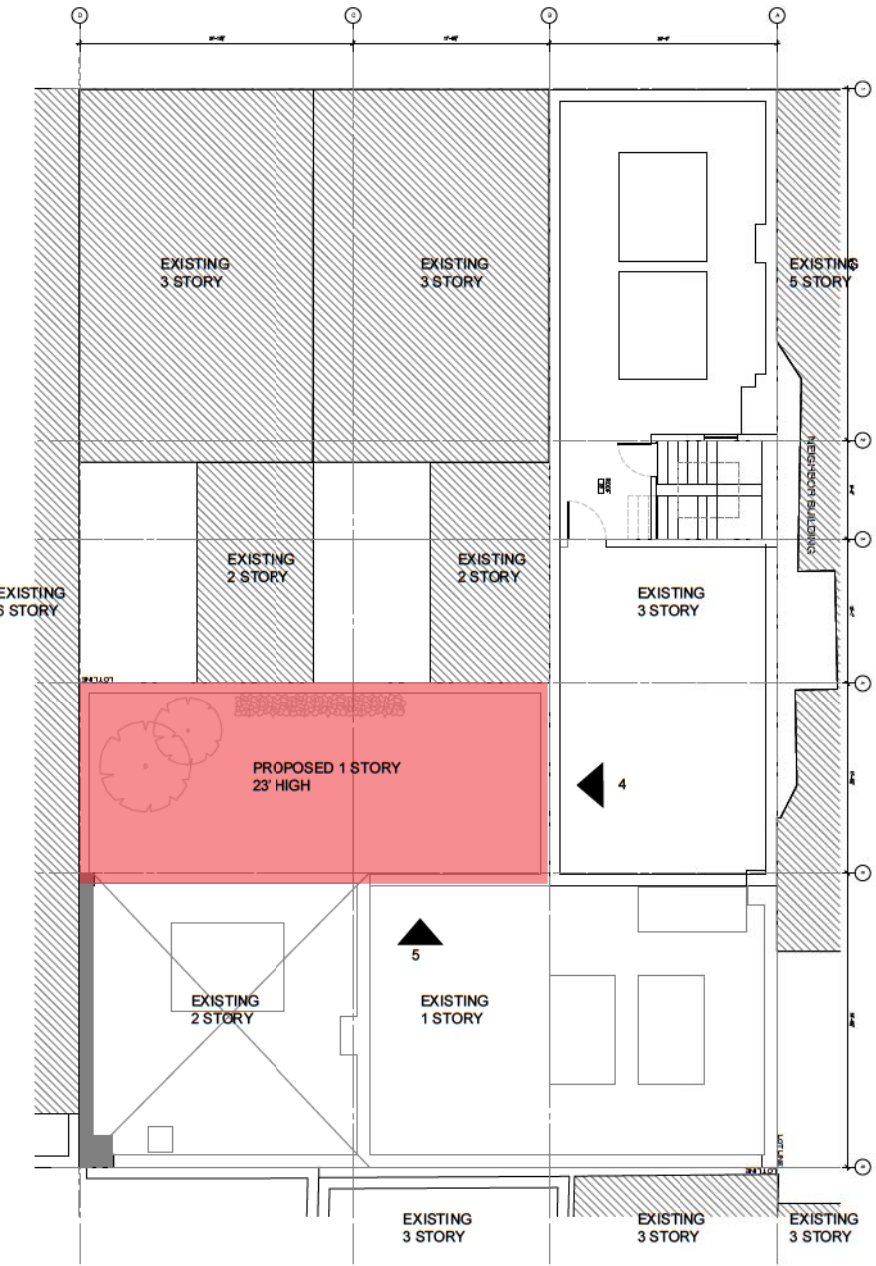


Proposed roof plan



3d renderings of proposed rear year addition shown in red. View from Jones street.




3d renderings of proposed rear year addition shown in red. View from Cornelia street.

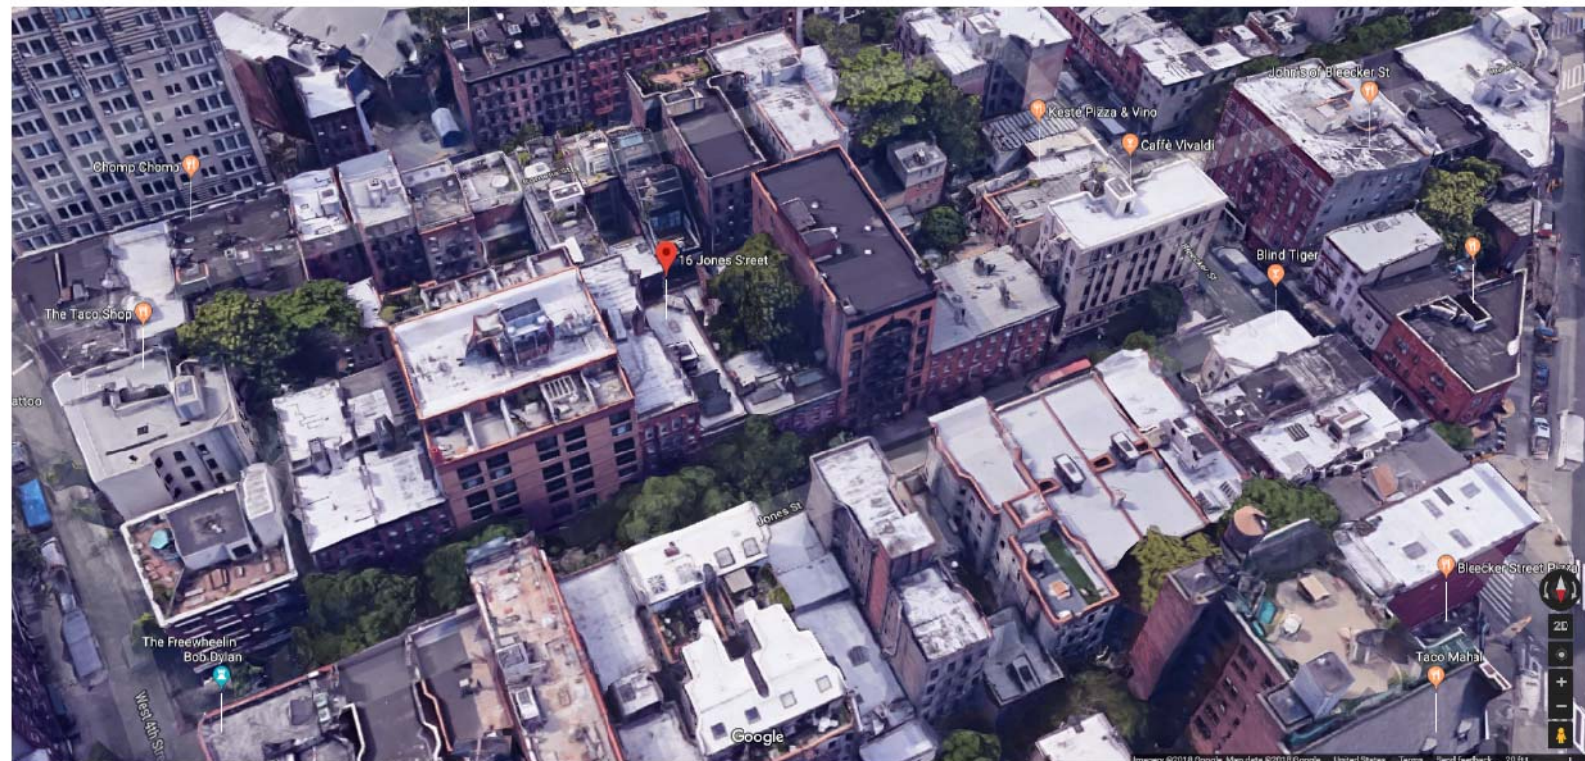


Google map - Bird eyes' view above Jones Street




3d renderings of proposed rear year addition shown in red. Bird eyes' view

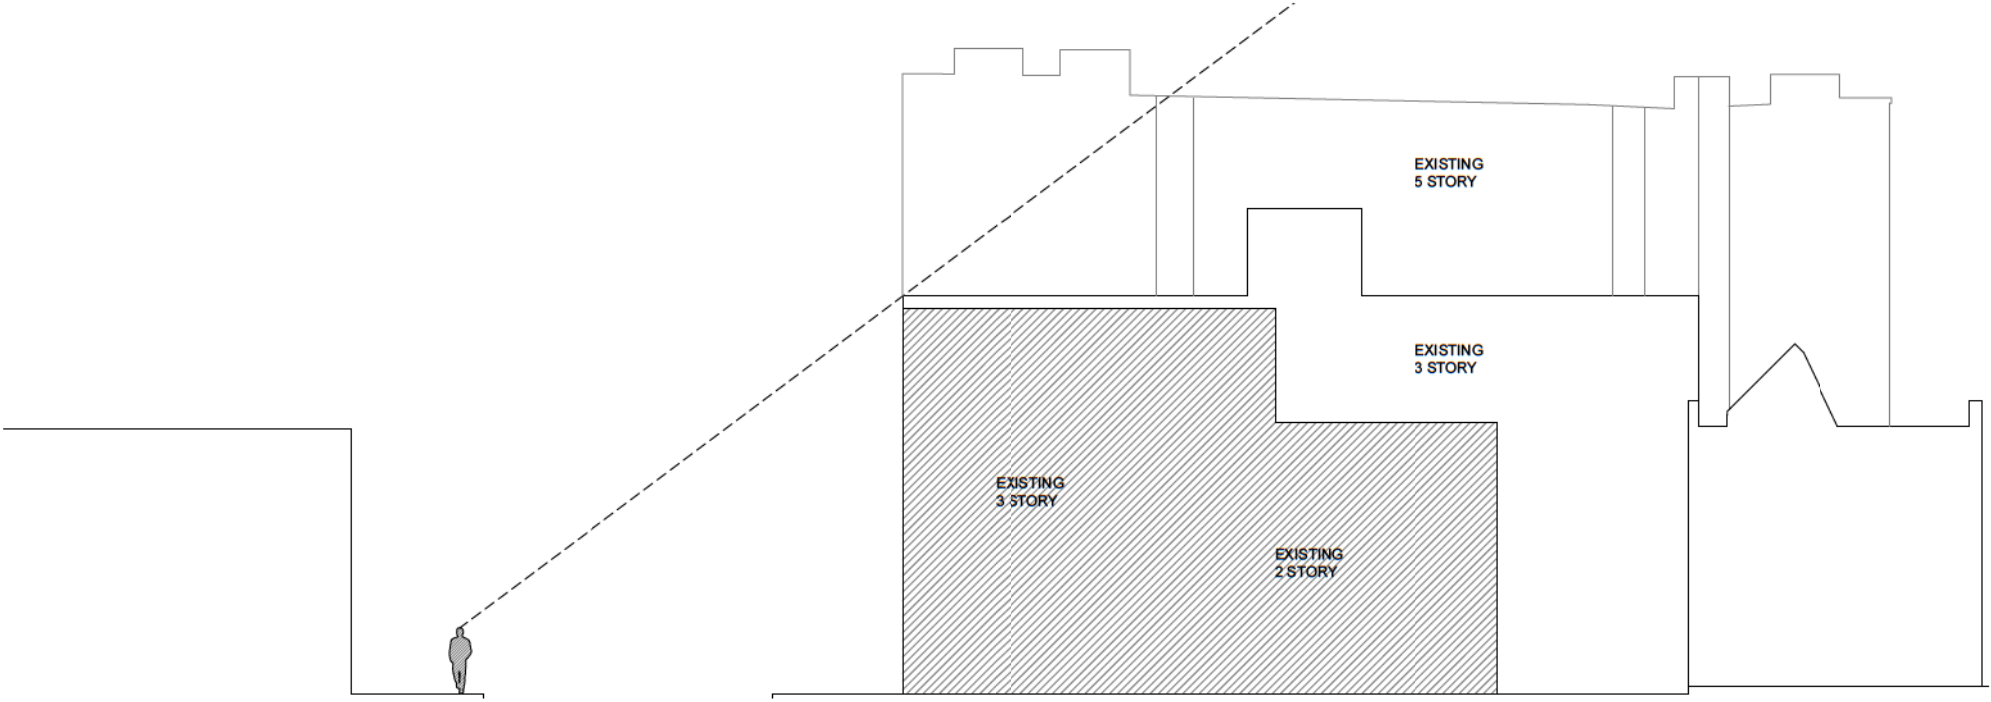


EXISTING ELEVATION
SCALE: 1/8" = 1'-0"

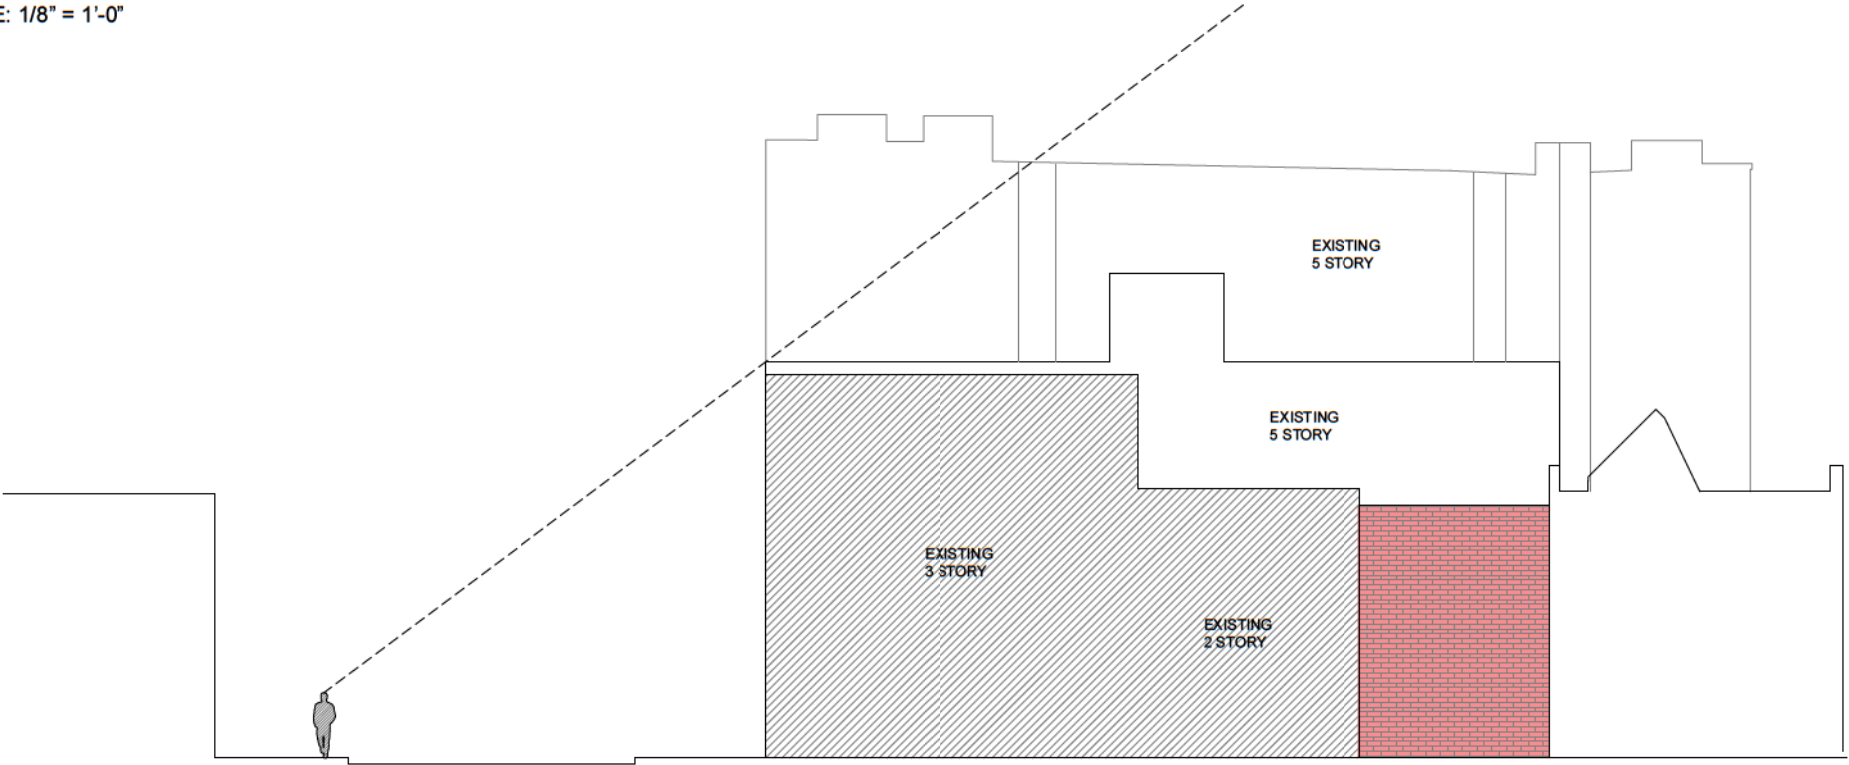


PROPOSED ELEVATION FOR REAR YARD ADDITION
SCALE: 1/8" = 1'-0"

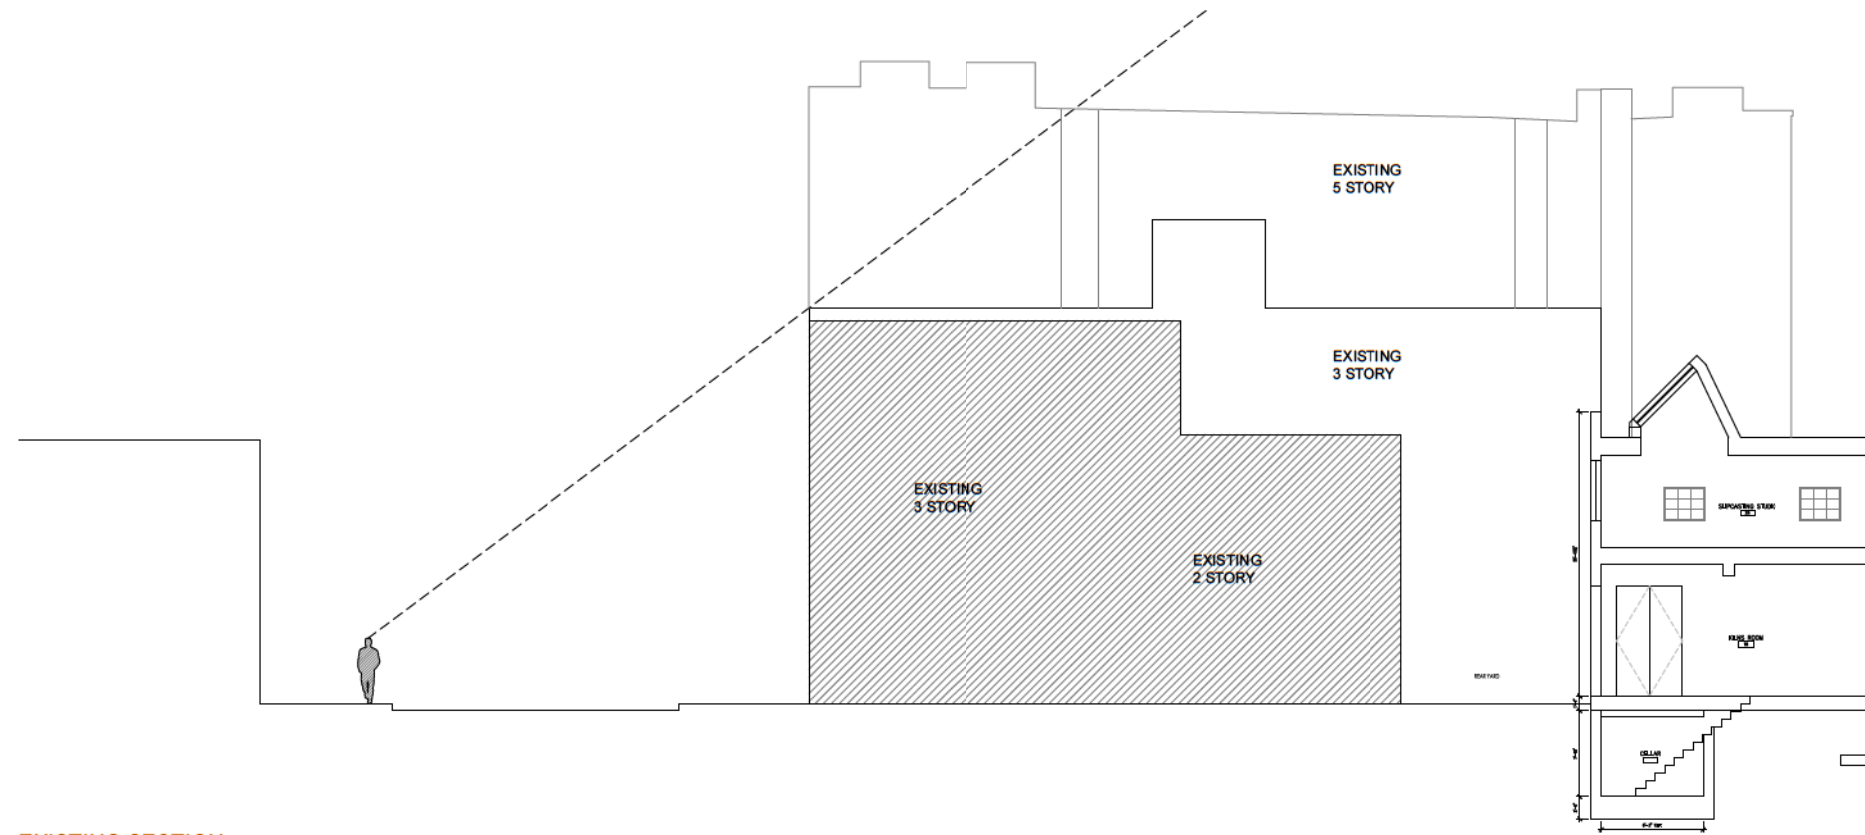


EXISTING SECTION
SCALE: 1/8" = 1'-0"

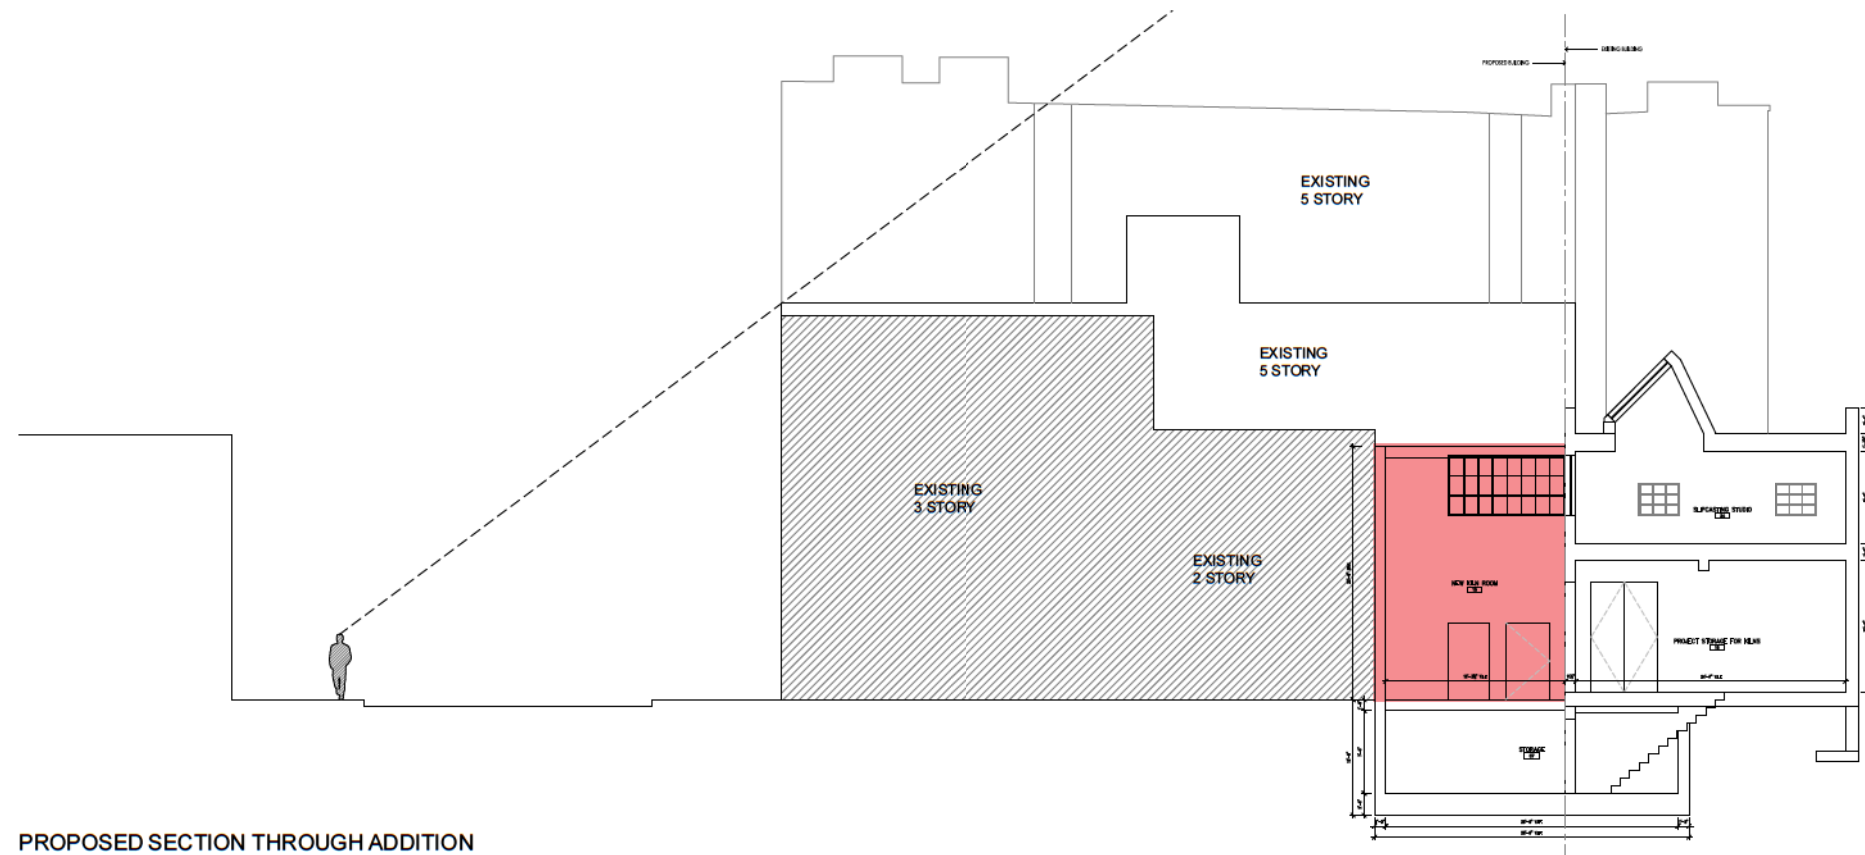


PROPOSED SECTION THROUGH ADDITION
SCALE: 1/8" = 1'-0"

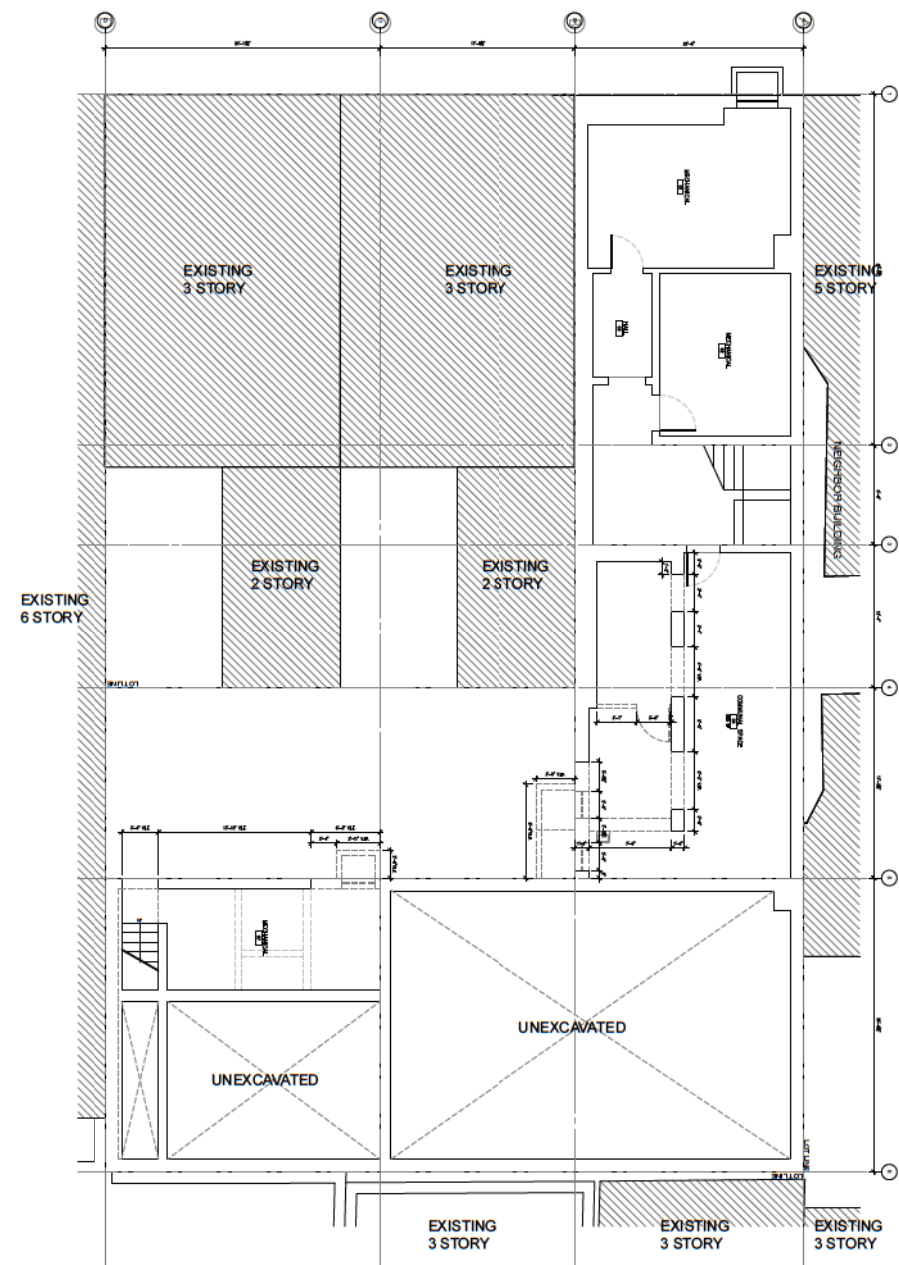


EXISTING CELLAR FLOOR PLAN
SCALE: 1/8" = 1'-0"

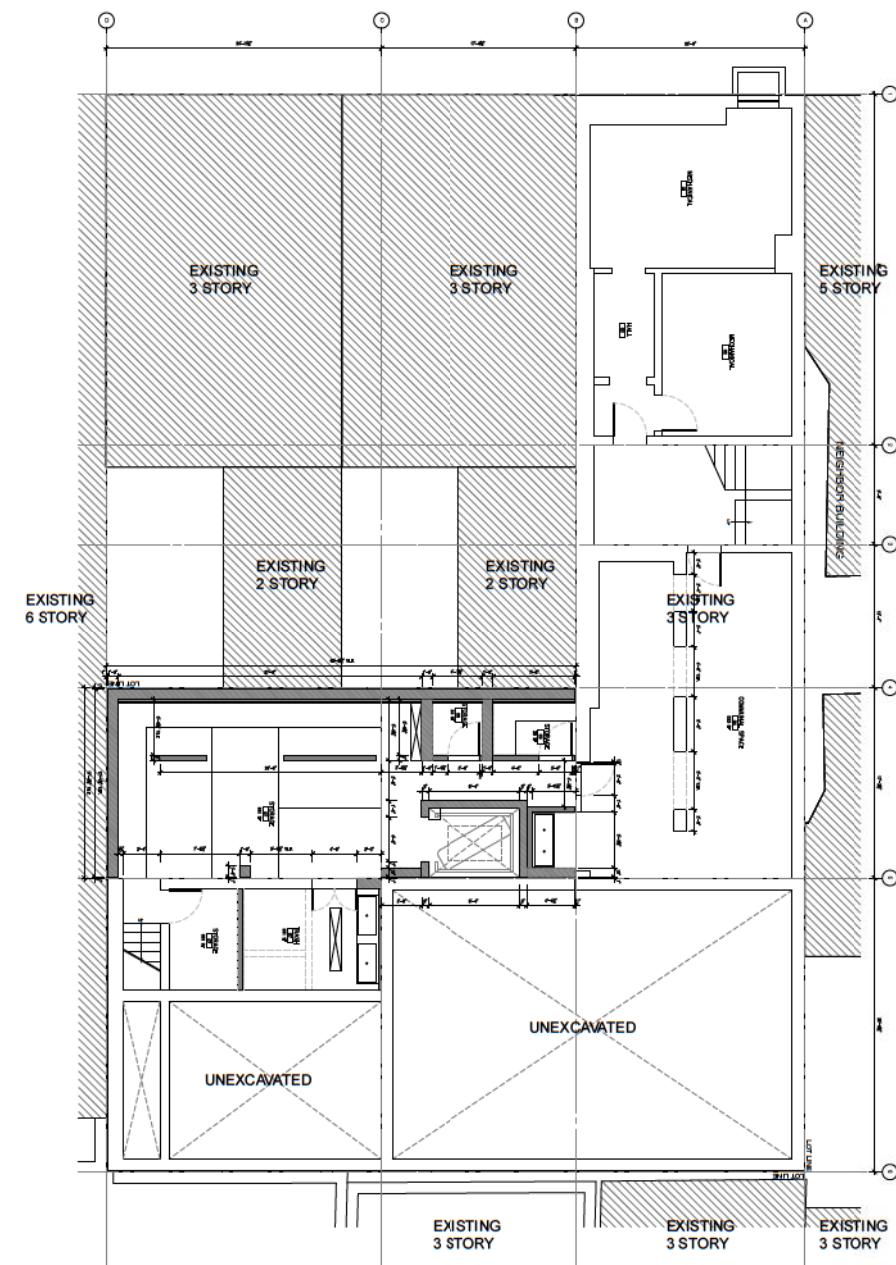



PROPOSED CELLAR FLOOR PLAN
SCALE: 1/8" = 1'-0"

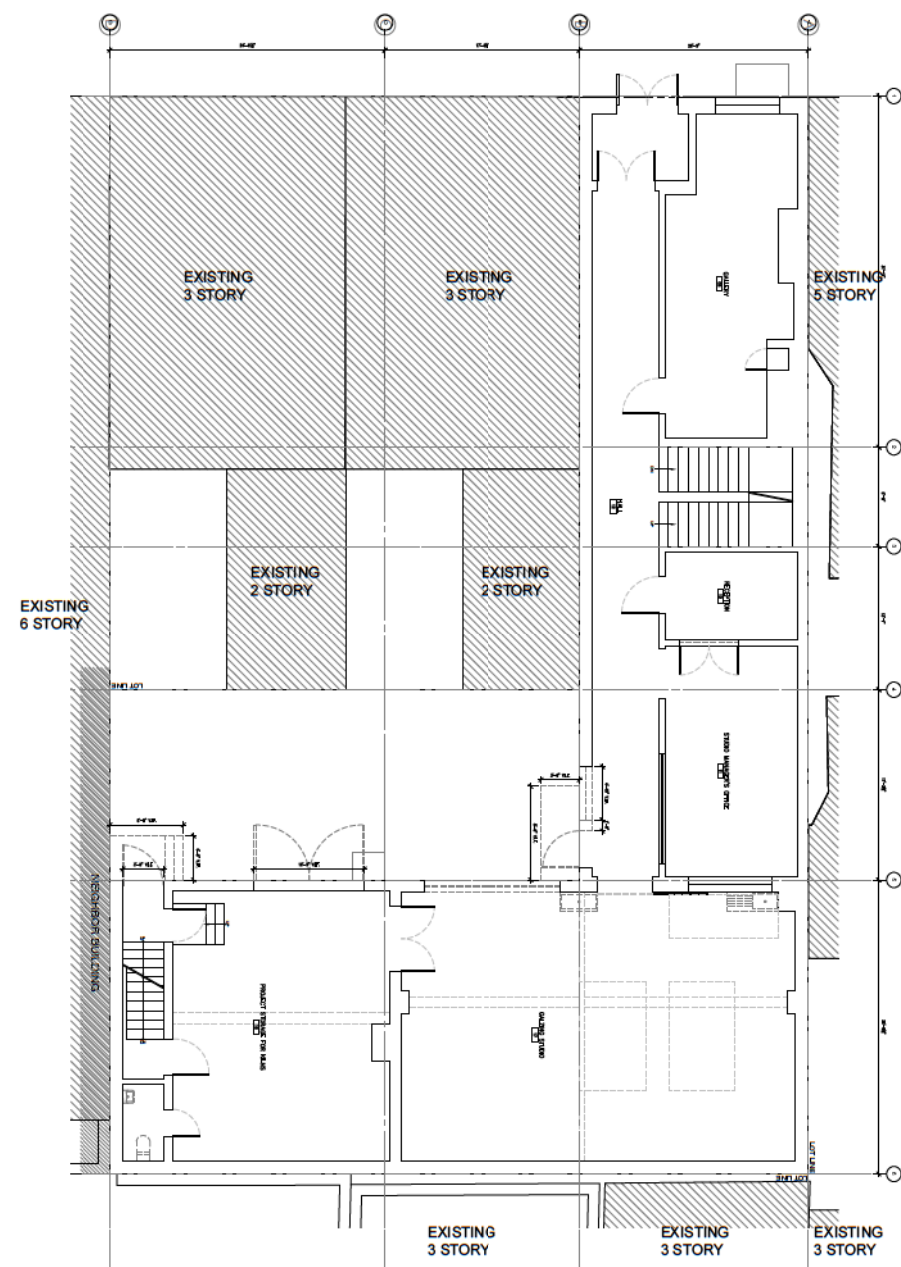


EXISTING FIRST FLOOR PLAN
SCALE: 1/8" = 1'-0"

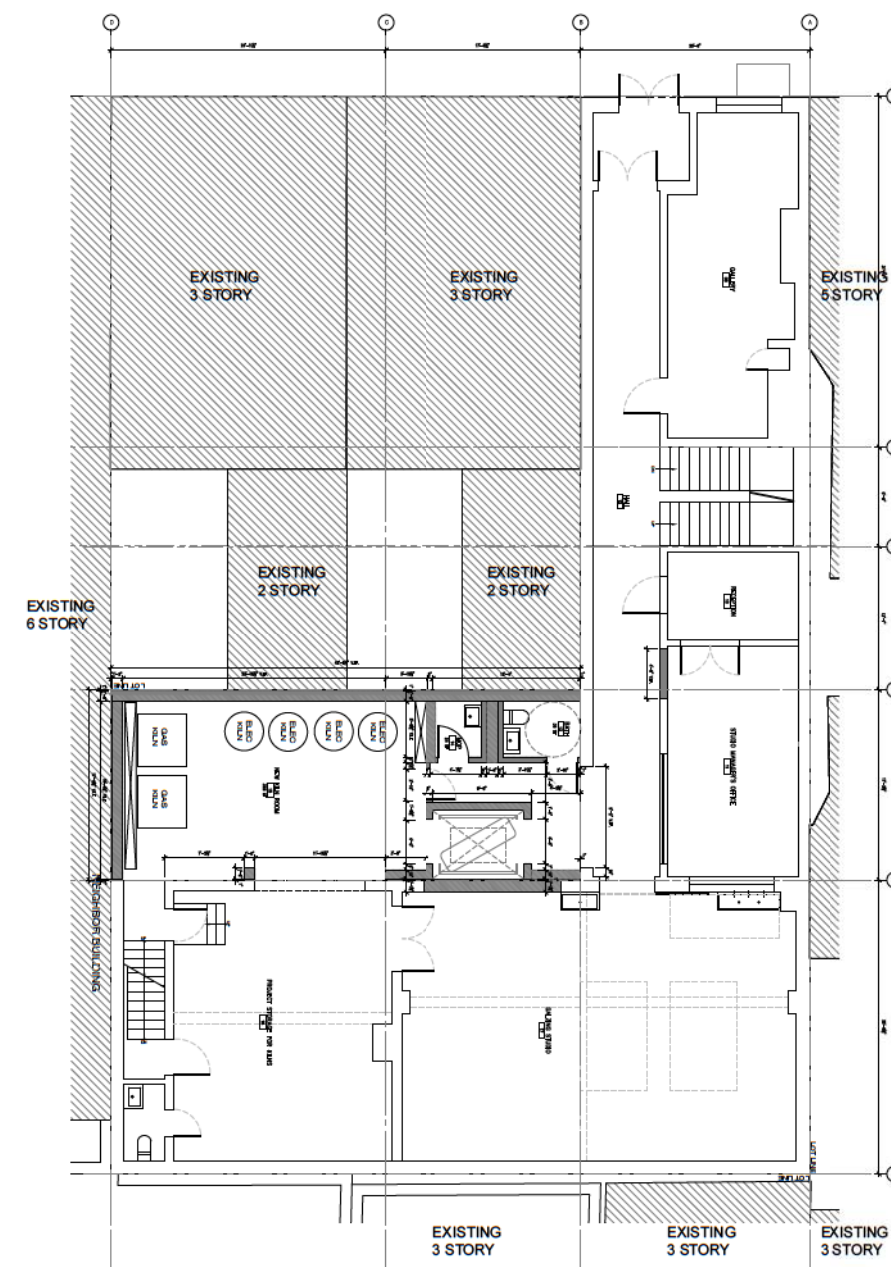


PROPOSED FIRST FLOOR PLAN
SCALE: 1/8" = 1'-0"

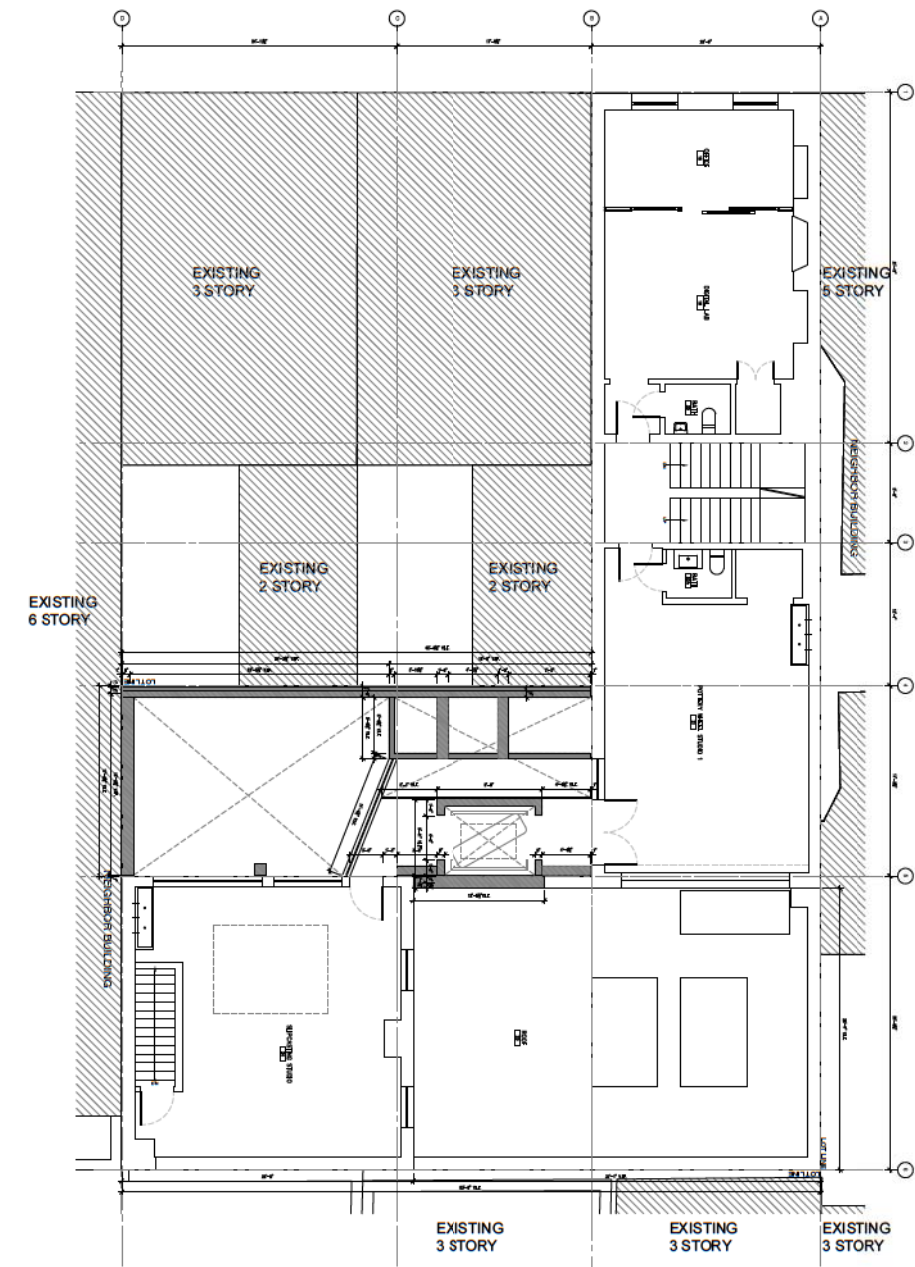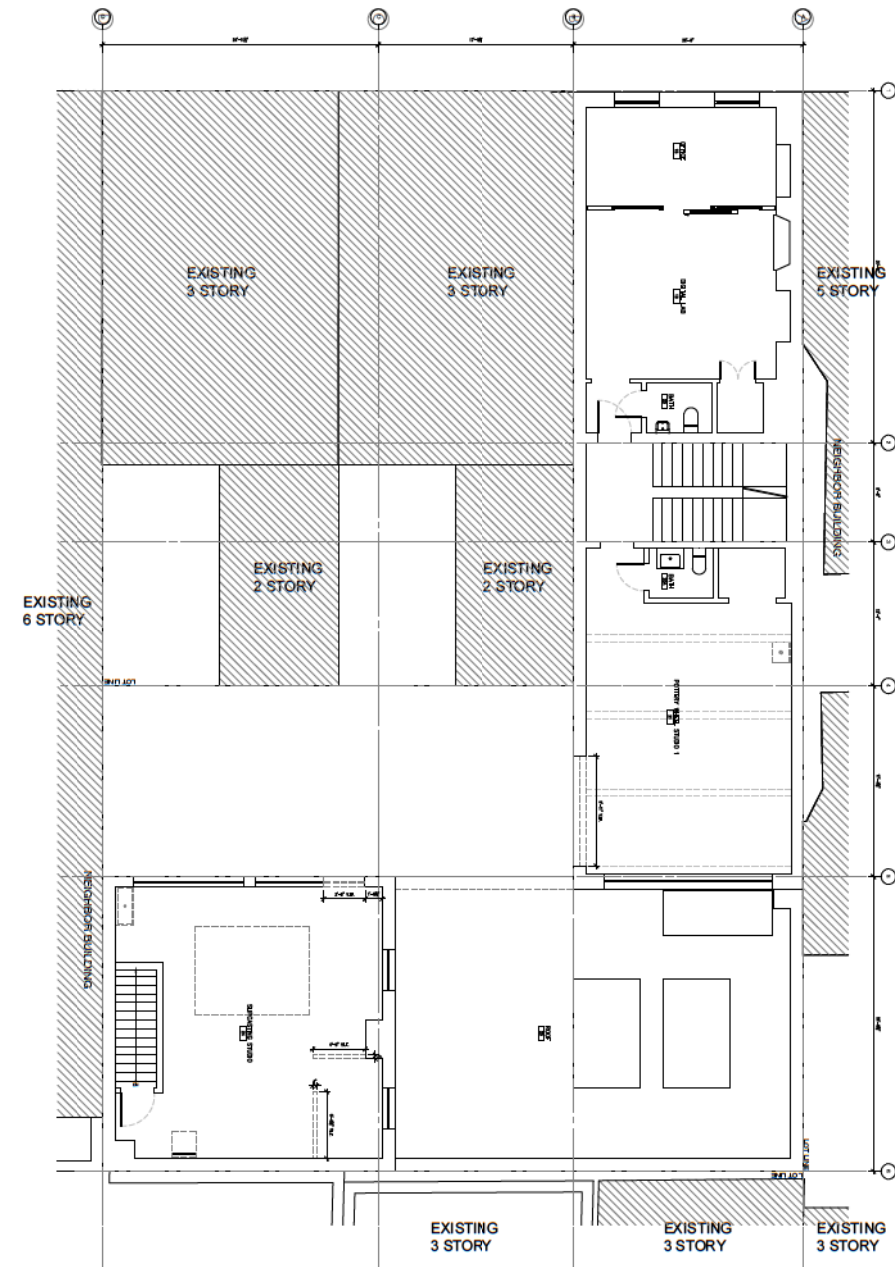


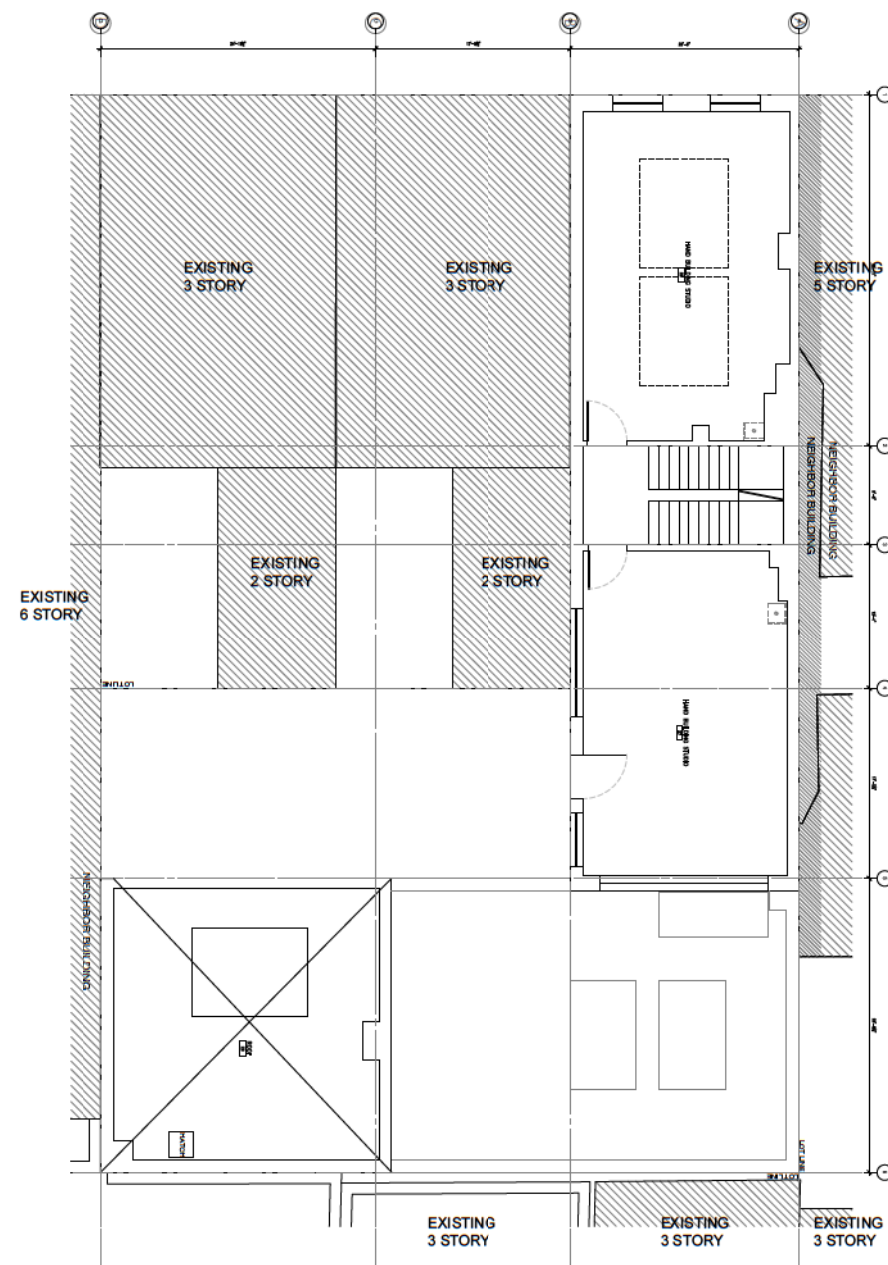


EXISTING THIRD FLOOR PLAN
SCALE: 1/8" = 1'-0"

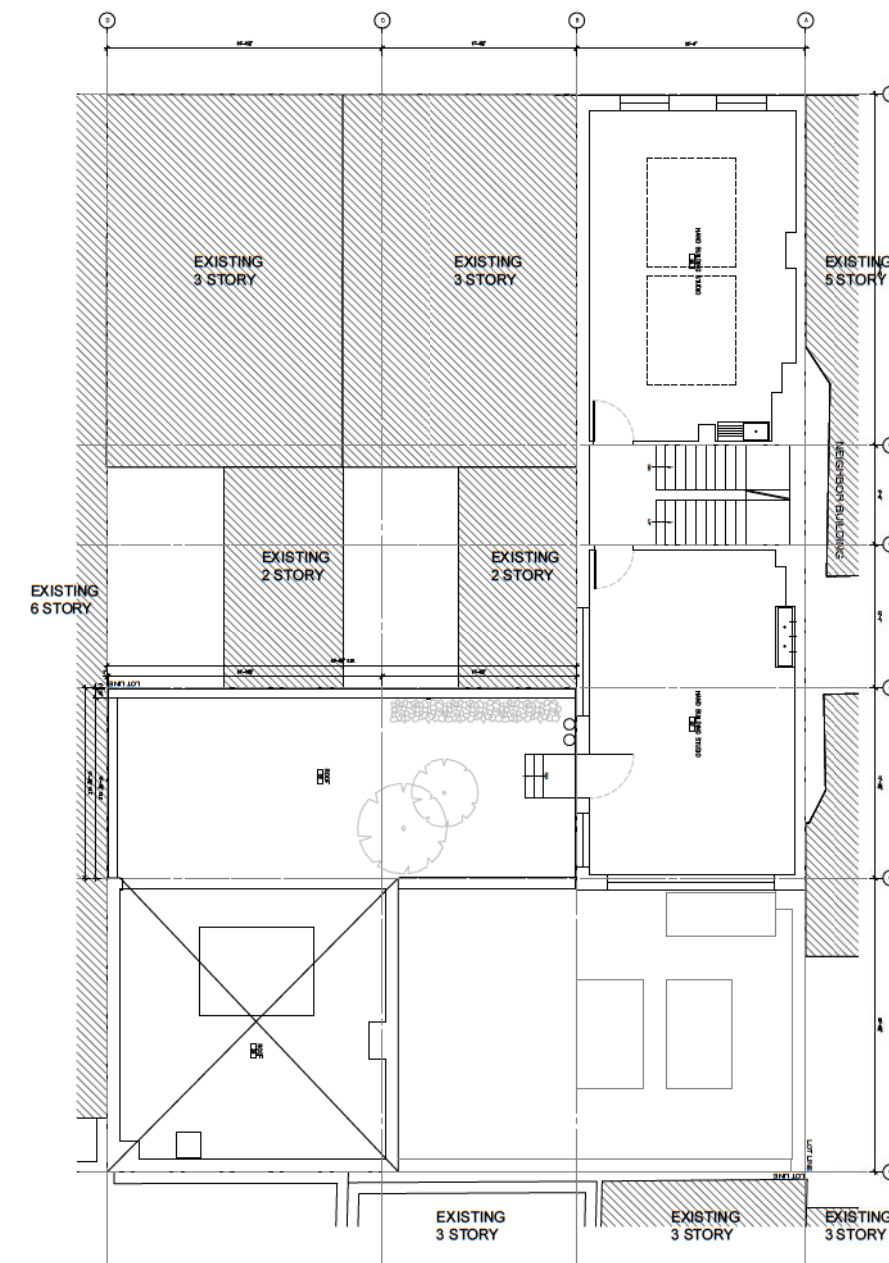

PROPOSED THIRD FLOOR PLAN
SCALE: 1/8" = 1'-0"

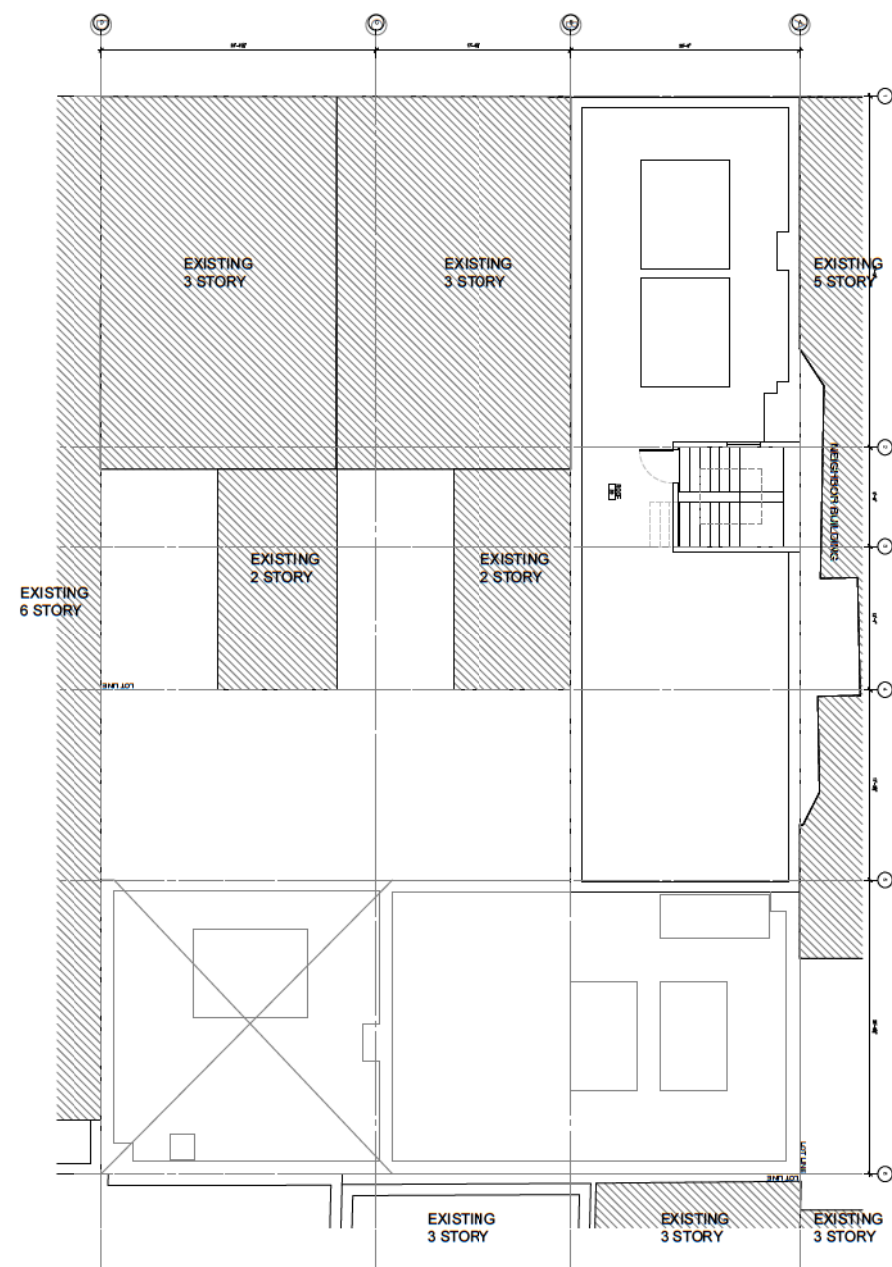

EXISTING ROOF PLAN
SCALE: 1/8" = 1'-0"

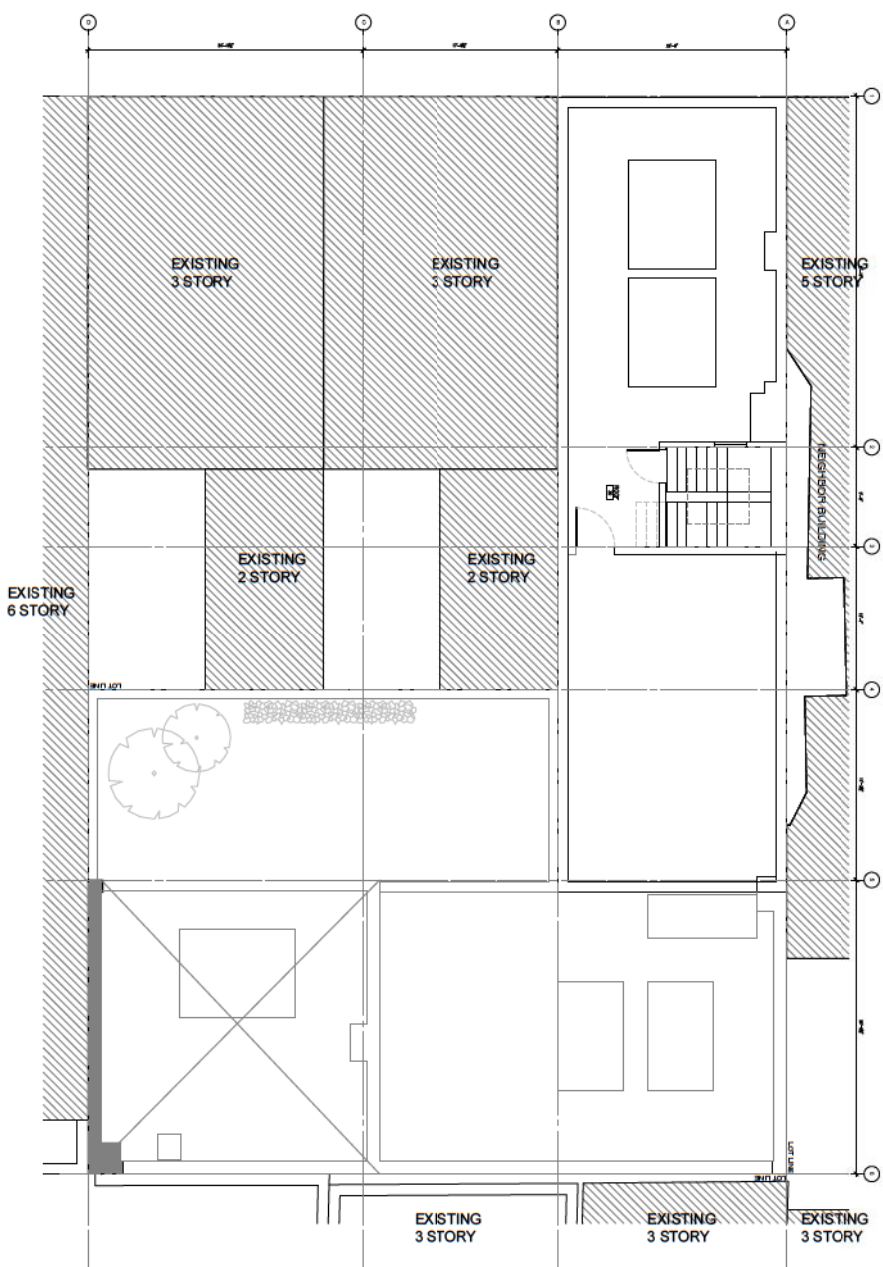

PROPOSED ROOF PLAN
SCALE: 1/8" = 1'-0"